


MATCH LINE - SEE PAGE # 1B

16TH ST N

	CONTRACTOR NAME: Xcel Energy	
	CONTRACTOR JOB #: 106803624	Q3 #: 2942963
	PREPARED BY: Joel Truckenbrod, T.C.S. # 3365	DATE PREPARED: 7/25/22
ORDERED BY: Chad Steindl, PSC Q3 Contracting		REvised BY: -
CITY: Moorhead, MN		STREET/LOCATION: 1st Ave N
PROJECT NAME: -		STAGE/PHASE#: -
<ul style="list-style-type: none"> ● - REFLECTIVE DRUM ✱ - TYPE A CHANNELIZER ◼ - REFLECTIVE CONES 		
DISCLAIMER: This is a proposed traffic control layout. It has not been created or approved by a Professional Engineer and must be approved by the Road Authority prior to setup.		



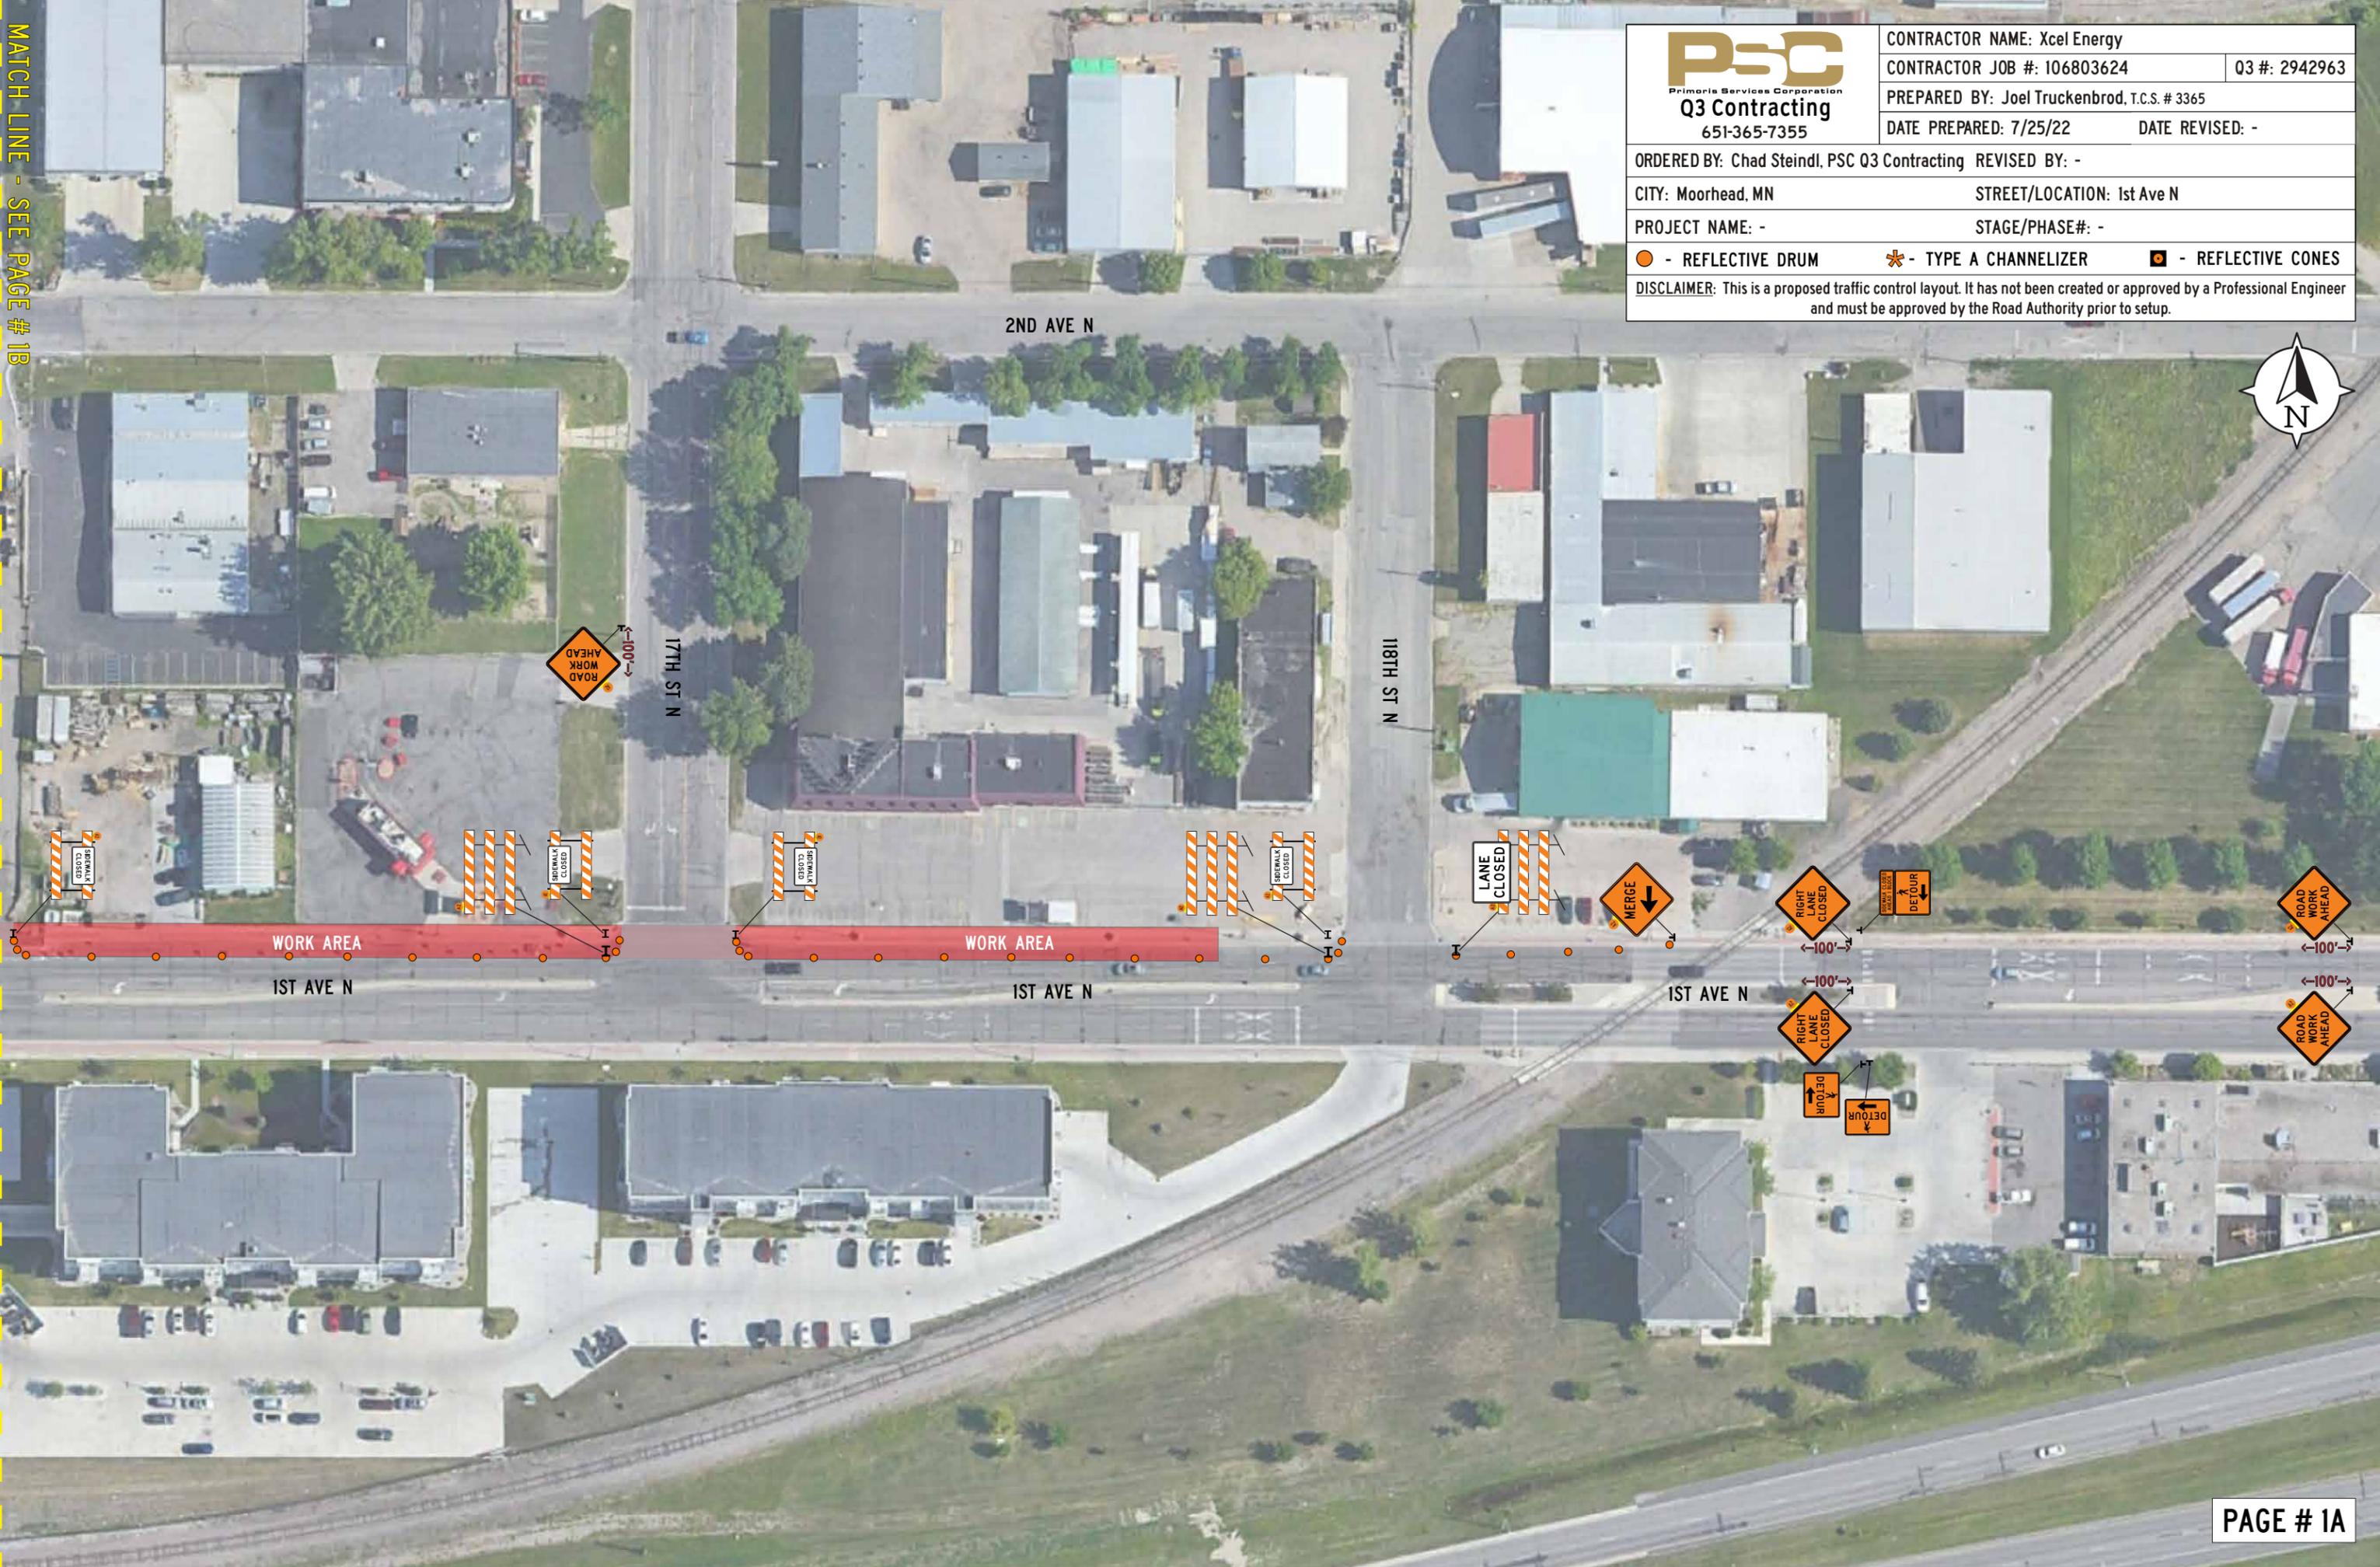

CONTRACTOR NAME: Xcel Energy
 CONTRACTOR JOB #: 106803624 Q3 #: 2942963
 PREPARED BY: Joel Truckenbrod, T.C.S. # 3365
 DATE PREPARED: 7/25/22 DATE REVISED: -

ORDERED BY: Chad Steindl, PSC Q3 Contracting REVISED BY: -

CITY: Moorhead, MN STREET/LOCATION: 1st Ave N


PROJECT NAME: - STAGE/PHASE#: -

● - REFLECTIVE DRUM * - TYPE A CHANNELIZER ◼ - REFLECTIVE CONES

DISCLAIMER: This is a proposed traffic control layout. It has not been created or approved by a Professional Engineer and must be approved by the Road Authority prior to setup.



MATCH LINE - SEE PAGE # 1A

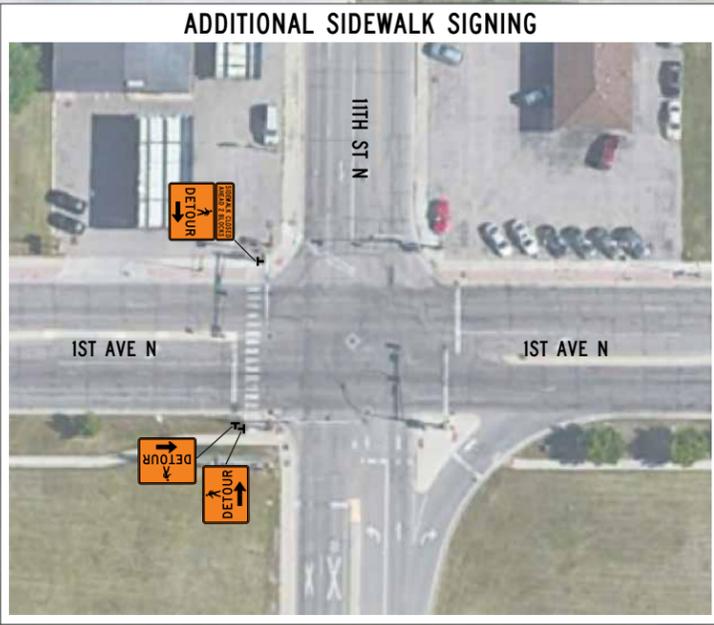



CONTRACTOR NAME: Xcel Energy
 CONTRACTOR JOB #: 106803624 Q3 #: 2942963
 PREPARED BY: Joel Truckenbrod, T.C.S. # 3365
 DATE PREPARED: 7/25/22 DATE REVISED: -

ORDERED BY: Chad Steindl, PSC Q3 Contracting REVISED BY: -

CITY: Moorhead, MN STREET/LOCATION: 1st Ave N


PROJECT NAME: - STAGE/PHASE#: -

● - REFLECTIVE DRUM * - TYPE A CHANNELIZER ◼ - REFLECTIVE CONES

DISCLAIMER: This is a proposed traffic control layout. It has not been created or approved by a Professional Engineer and must be approved by the Road Authority prior to setup.



MATCH LINE - SEE PAGE # 2B

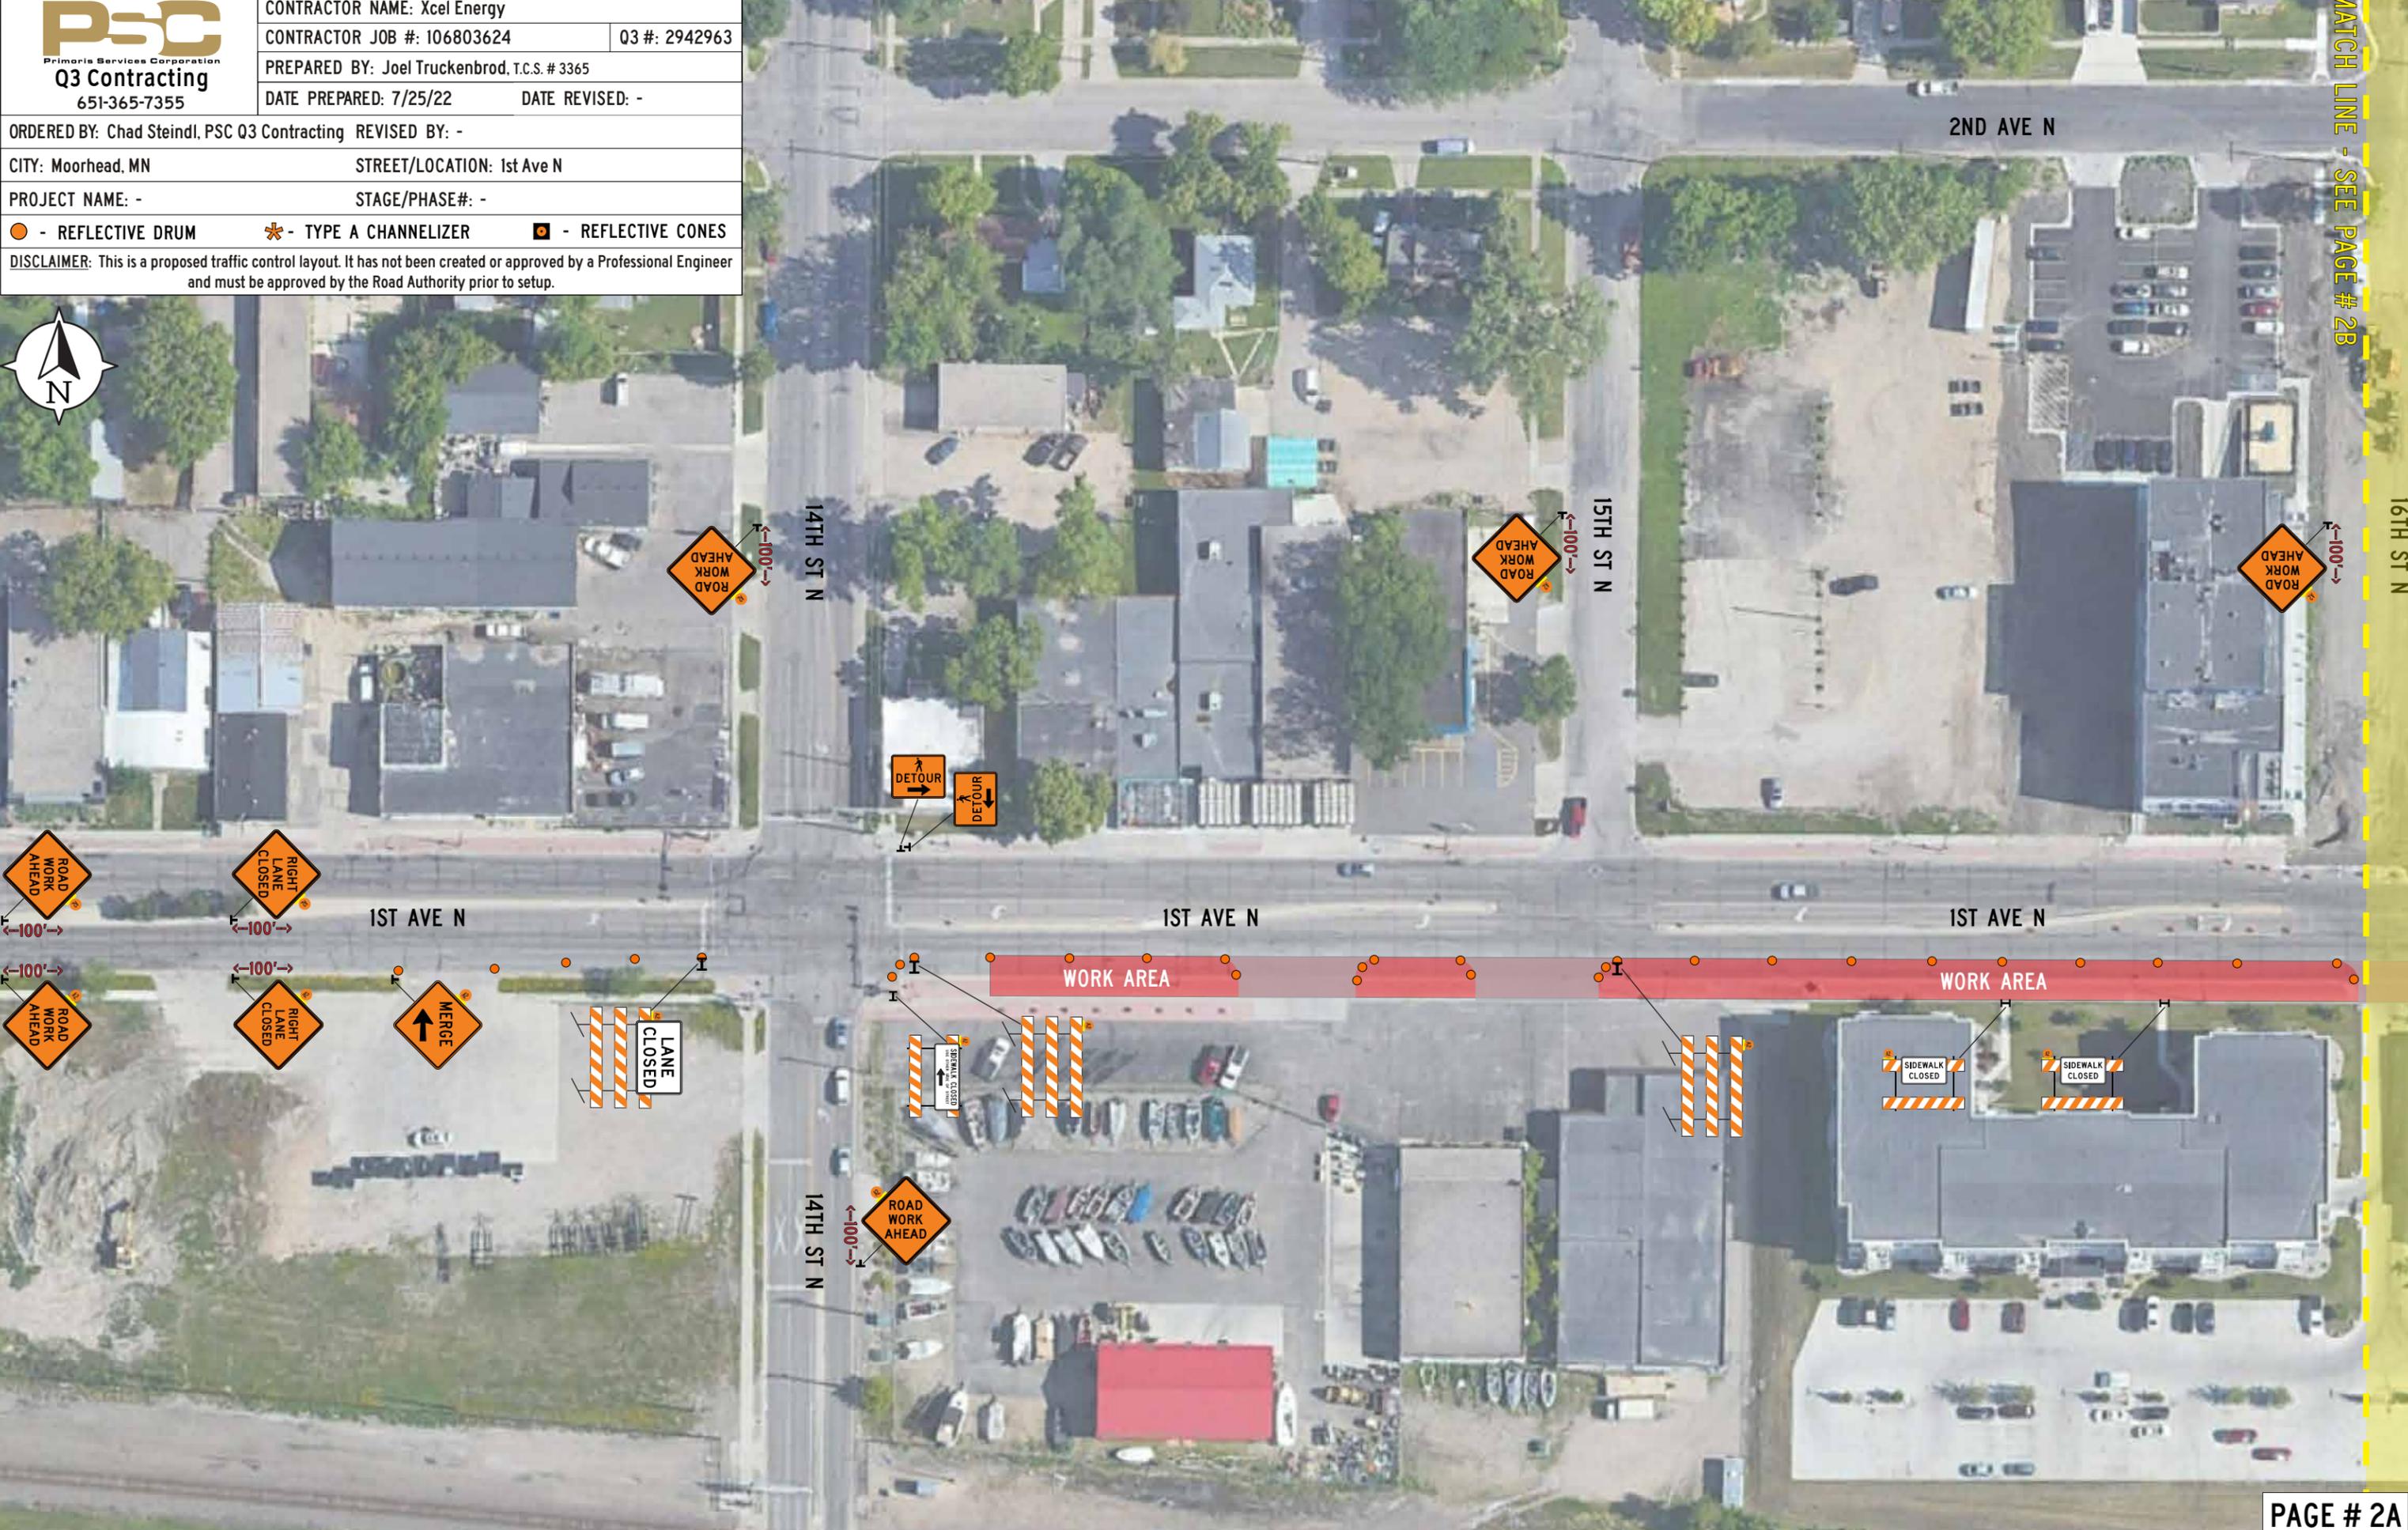

MATCH LINE - SEE PAGE # 2A

 <p>PSC Primoris Services Corporation Q3 Contracting 651-365-7355</p>	CONTRACTOR NAME: Xcel Energy	
	CONTRACTOR JOB #: 106803624	Q3 #: 2942963
	PREPARED BY: Joel Truckenbrod, T.C.S. # 3365	
	DATE PREPARED: 7/25/22	DATE REVISED: -
ORDERED BY: Chad Steindl, PSC Q3 Contracting		REVISED BY: -
CITY: Moorhead, MN		STREET/LOCATION: 1st Ave N
PROJECT NAME: -		STAGE/PHASE#: -
● - REFLECTIVE DRUM		* - TYPE A CHANNELIZER
		◼ - REFLECTIVE CONES
DISCLAIMER: This is a proposed traffic control layout. It has not been created or approved by a Professional Engineer and must be approved by the Road Authority prior to setup.		



1ST AVE N
WORK AREA

1ST AVE N
WORK AREA

1ST AVE N

2ND AVE N

17TH ST N

118TH ST N

16TH ST N